


GUARDSMAN GATE - KENT  
ELEVATION - OUTSIDE LOOKING IN 1/2"=1'-0"

- NOTES:
1. SPECIFICATIONS SHOWN CAN BE CHANGED BY THE MANUFACTURER ONLY.
  2. ALL COMPONENTS OF THE GATE TO BE COATED BLACK.
  3. VERIFY POST DEPTH AND FOOTING DIMENSIONS WITH LOCAL CODES AND SITE CONDITIONS.
  4. CUSTOM DIMENSIONS ARE AVAILABLE UPON REQUEST. FOR HIGHER CUSTOM GATES, PLEASE CONTACT THE STATESVILLE PLANT.
  5. OUTSIDE LOOKING IN, GATE LATCHES IN THE MIDDLE.
  6. FOR LARGER CUSTOM GATES, PLEASE CONTACT THE STATESVILLE PLANT. GATE OPENINGS OVER 16' WILL REQUIRE ADDITIONAL SUPPORT.
  7. POST SIZE WILL VARY DEPENDING UPON WIDTH AND HEIGHT OF GATE.

POST DEPTH CHART*	
HEIGHT OF GATE	POST BELOW GRADE
5' OR LESS	2'
6' OR MORE	3'

\* SEE NOTE 3 TO VERIFY

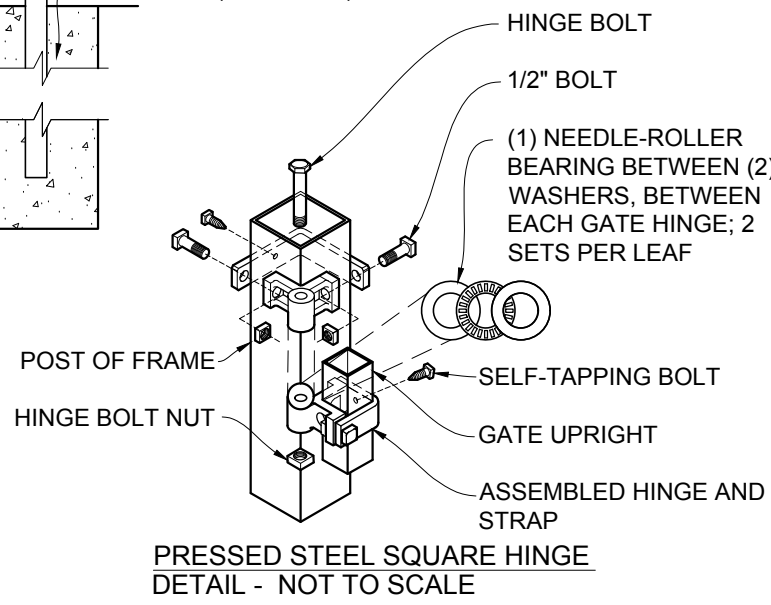

**Merchants Metals**  
the first name in fence solutions

GUARDSMAN GATE - KENT  
DOUBLE DRIVE 2 TO 4 RAILS  
8' TO 28' WIDE OPENING x 3' TO 8' HIGH  
(Nom.Dimension)

BY: J.R.  
DATE: 29 OCT 20  
REV: D.C.

DWG. NO.  
GM SG COM KN 8-28W x 3-8H DD  
SCALE:  
AS NOTED