


UNIVERSAL BRACKET  
DETAIL 1"=1'-0"

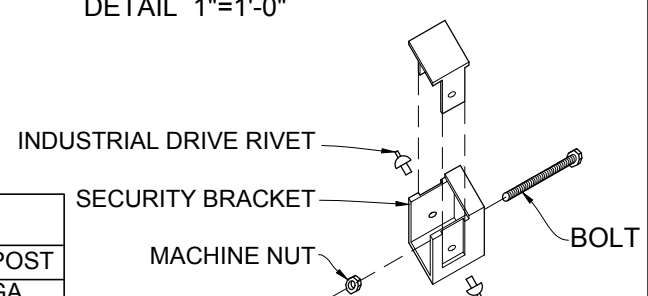

NOTE: MINIMUM SHEER STRENGTH 3,000 LBS AND HOLDING POWER OF 2,200 LBS.  
GUARDSMAN SECURITY BRACKET  
DETAIL 1"=1'-0"

- NOTES:
- SPECIFICATIONS SHOWN CAN BE CHANGED BY THE MANUFACTURER ONLY.
  - ALL COMPONENTS OF THE PANEL TO BE COATED BLACK. OTHER COLORS AVAILABLE.
  - VERIFY POST DEPTH AND FOOTING DIMENSIONS WITH LOCAL CODES AND SITE CONDITIONS.
  - CUSTOM DIMENSIONS ARE AVAILABLE UPON REQUEST. FOR HIGHER CUSTOM PANELS, PLEASE CONTACT THE STATESVILLE PLANT.

POST DEPTH CHART*	
HEIGHT OF FENCE	POST BELOW GRADE
5' OR LESS	2'
6' OR MORE	3'

\* SEE NOTE 3

POST SIZING CHART	
HEIGHT OF FENCE	SIZE OF POST
3' OR LESS	2"x14 GA
4' TO 6'	2 1/2"x14 GA
7' TO 9'	3"x11-12 GA
10' TO 12'	4"x11 GA

COPYRIGHT © MERCHANTS METALS  
ALL RIGHTS RESERVED

**Merchants Metals**<sup>®</sup>  
the first name in fence solutions

GUARDSMAN PANEL - KENT  
2 TO 4 RAILS

8' WIDE x 3' TO 8' HIGH  
(Nom.Dimension)

BY: J.R.

DATE: 06 NOV 20

REV: D.C.

DWG. NO. GM PN COM KN 8W x 3-8H

SCALE: AS NOTED