



GUARDSMAN PANEL - MONROE
ELEVATION - OUTSIDE LOOKING IN 1/2"=1'-0"

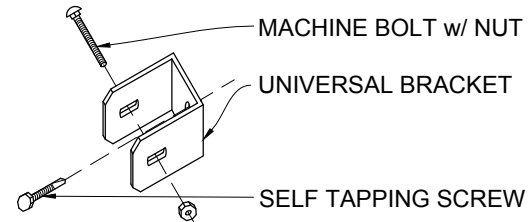

UNIVERSAL BRACKET
DETAIL 1"=1'-0"

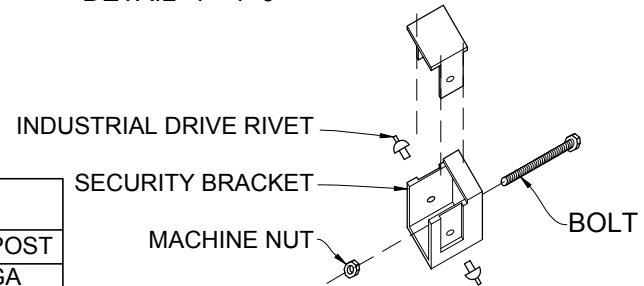

GUARDSMAN SECURITY BRACKET
DETAIL 1"=1'-0"

- NOTES:**
- SPECIFICATIONS SHOWN CAN BE CHANGED BY THE MANUFACTURER ONLY.
 - ALL COMPONENTS OF THE PANEL TO BE COATED BLACK. OTHER COLORS AVAILABLE.
 - VERIFY POST DEPTH AND FOOTING DIMENSIONS WITH LOCAL CODES AND SITE CONDITIONS.
 - CUSTOM DIMENSIONS ARE AVAILABLE UPON REQUEST. FOR HIGHER CUSTOM PANELS, PLEASE CONTACT THE STATESVILLE PLANT.

| POST DEPTH CHART* | |
|-------------------|------------------|
| HEIGHT OF FENCE | POST BELOW GRADE |
| 5' OR LESS | 2' |
| 6' OR MORE | 3' |

* SEE NOTE 3

| POST SIZING CHART | |
|-------------------|--------------|
| HEIGHT OF FENCE | SIZE OF POST |
| 3' OR LESS | 2"x14 GA |
| 4' TO 6' | 2 1/2"x14 GA |
| 7' TO 9' | 3"x11-12 GA |
| 10' TO 12' | 4"x11 GA |

Merchants Metals
the first name in fence solutions

GUARDSMAN PANEL - MONROE
2 TO 4 RAILS
8' WIDE x 3' TO 8' HIGH
(Nom.Dimension)

BY: J.R.
DATE: 06 NOV 20
REV: D.C.

DWG. NO. GM PN COM MO 8W x 3-8H
SCALE: AS NOTED