


**UNIVERSAL BRACKET
DETAIL 1"=1'-0"**

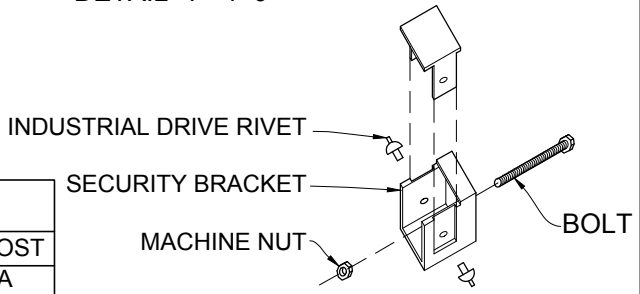

**INDUSTRIAL DRIVE RIVET
SECURITY BRACKET
MACHINE NUT
BOLT**

NOTE: MINIMUM SHEER STRENGTH 3,000 LBS AND HOLDING POWER OF 2,200 LBS.
**GUARDSMAN SECURITY BRACKET
DETAIL 1"=1'-0"**

- NOTES:**
1. SPECIFICATIONS SHOWN CAN BE CHANGED BY THE MANUFACTURER ONLY.
 2. ALL COMPONENTS OF THE PANEL TO BE COATED BLACK. OTHER COLORS AVAILABLE.
 3. VERIFY POST DEPTH AND FOOTING DIMENSIONS WITH LOCAL CODES AND SITE CONDITIONS.
 4. CUSTOM DIMENSIONS ARE AVAILABLE UPON REQUEST. FOR HIGHER CUSTOM PANELS, PLEASE CONTACT THE STATESVILLE PLANT.

POST DEPTH CHART*	
HEIGHT OF FENCE	POST BELOW GRADE
5' OR LESS	2'
6' OR MORE	3'

* SEE NOTE 3

POST SIZING CHART	
HEIGHT OF FENCE	SIZE OF POST
3' OR LESS	2"x14 GA
4' TO 6'	2 1/2"x14 GA
7' TO 9'	3"x11-12 GA
10' TO 12'	4"x11 GA

Merchants Metals
the first name in fence solutions

**GUARDSMAN PANEL - LAFAYETTE
2 TO 4 RAILS**

8' WIDE x 3' TO 8' HIGH
(Nom.Dimension)

BY: J.R.
DATE: 06 NOV 20
REV: D.C.

DWG. NO. GM PN IND LF 8W x 3-8H
SCALE: AS NOTED