



GUARDSMAN PANEL - MONROE
ELEVATION - OUTSIDE LOOKING IN 1/2"=1'-0"

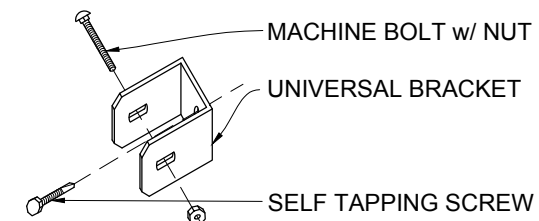

UNIVERSAL BRACKET
DETAIL 1"=1'-0"

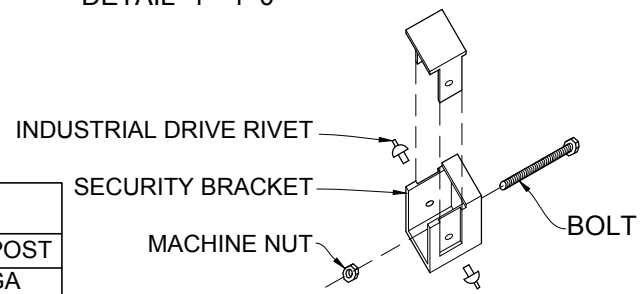

GUARDSMAN SECURITY BRACKET
DETAIL 1"=1'-0"

NOTE: MINIMUM SHEER STRENGTH 3,000 LBS AND HOLDING POWER OF 2,200 LBS.

- NOTES:
- SPECIFICATIONS SHOWN CAN BE CHANGED BY THE MANUFACTURER ONLY.
 - ALL COMPONENTS OF THE PANEL TO BE COATED BLACK. OTHER COLORS AVAILABLE.
 - VERIFY POST DEPTH AND FOOTING DIMENSIONS WITH LOCAL CODES AND SITE CONDITIONS.
 - CUSTOM DIMENSIONS ARE AVAILABLE UPON REQUEST. FOR HIGHER CUSTOM PANELS, PLEASE CONTACT THE STATESVILLE PLANT.

POST DEPTH CHART*	
HEIGHT OF FENCE	POST BELOW GRADE
5' OR LESS	2'
6' OR MORE	3'

* SEE NOTE 3

POST SIZING CHART	
HEIGHT OF FENCE	SIZE OF POST
3' OR LESS	2"x14 GA
4' TO 6'	2 1/2"x14 GA
7' TO 9'	3"x11-12 GA
10' TO 12'	4"x11 GA

Merchants Metals
the first name in fence solutions

GUARDSMAN PANEL - MONROE
2 TO 4 RAILS

8' WIDE x 3' TO 8' HIGH
(Nom.Dimension)

BY: J.R.
DATE: 06 NOV 20
REV: D.C.

DWG. NO. GM PN IND MO 8W x 3-8H
SCALE: AS NOTED