


POST DEPTH CHART*	
HEIGHT OF GATE	POST BELOW GRADE
5' OR LESS	2'
6' OR MORE	3'

\* SEE NOTE 3 TO VERIFY

ARCH CHART	
WIDTH OF OPENING	HEIGHT OF ARCH
4'-5'	4"-6"
6' - 8'	12"
8'-10'	15"
10' - 14'	15" - 18"

- NOTES:
- SPECIFICATIONS SHOWN CAN BE CHANGED BY THE MANUFACTURER ONLY.
  - ALL COMPONENTS OF THE GATE TO BE COATED BLACK. OTHER COLORS AVAILABLE UPON REQUEST.
  - VERIFY POST DEPTH AND FOOTING DIMENSIONS WITH LOCAL CODES AND SITE CONDITIONS.
  - CUSTOM DIMENSIONS ARE AVAILABLE UPON REQUEST. FOR HIGHER CUSTOM GATES, PLEASE CONTACT THE STATESVILLE PLANT.
  - OUTSIDE LOOKING IN, GATE LATCHES ON \_\_\_\_\_ (RIGHT AS SHOWN).
  - FOR LARGER CUSTOM GATES, PLEASE CONTACT THE STATESVILLE PLANT. GATE OPENINGS OVER 8' WILL REQUIRE ADDITIONAL SUPPORT.
  - POST SIZE WILL VARY DEPENDING UPON WIDTH AND HEIGHT OF GATE.

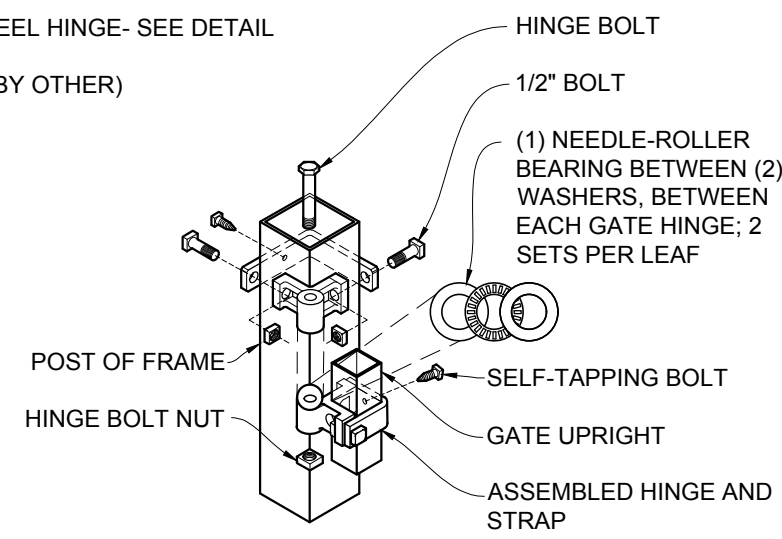

PRESSED STEEL SQUARE HINGE  
DETAIL - NOT TO SCALE

**Merchants Metals**  
the first name in fence solutions

GUARDSMAN GATE - LAFAYETTE  
SIMPLE ARCH 2 TO 4 RAILS  
4' TO 14' WIDE OPENING x 3' TO 8' HIGH  
(Nom. Dimension)

BY: J.R.  
DATE: 29 OCT 20  
REV: D.C.

DWG. NO. GM SA IND LF 4-14W x 3-8H  
SCALE: AS NOTED