


TANGO RAIL GATE - LAFAYETTE
ELEVATION - OUTSIDE LOOKING IN 1/2"=1'-0"

ARCH CHART	
WIDTH OF OPENING	HEIGHT OF ARCH
6' - 8'	12"
8' - 10'	15"
10' OR MORE	15" - 24"

- NOTES:
1. SPECIFICATIONS SHOWN CAN BE CHANGED BY THE MANUFACTURER ONLY.
 2. ALL COMPONENTS OF THE GATE TO BE COATED BLACK.
 3. VERIFY POST DEPTH AND FOOTING DIMENSIONS WITH LOCAL CODES AND SITE CONDITIONS.
 4. CUSTOM DIMENSIONS ARE AVAILABLE UPON REQUEST
 5. OUTSIDE LOOKING IN, GATE LATCHES IN THE MIDDLE
 6. GATE OPENINGS OVER 16' WILL REQUIRE ADDITIONAL SUPPORT
 7. POST SIZE WILL VARY DEPENDING UPON WIDTH AND HEIGHT OF GATE

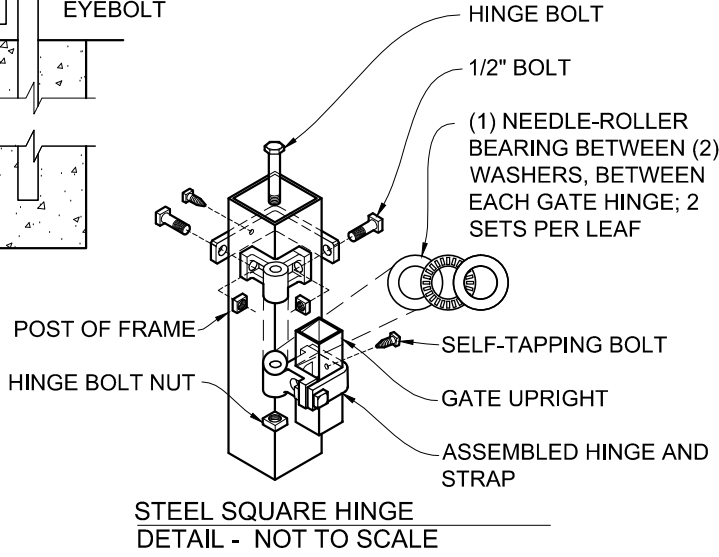

Merchants Metals
the first name in fence solutions

TANGO RAIL GATE - LAFAYETTE
DOUBLE DRIVE SIMPLE ARCH 2 TO 4 RAILS
6' TO 40' WIDE OPENING x 3' TO 12' HIGH
(Nom.Dimension)

BY: J.R.
DATE: 8.18.14*
REV: D.D.*

DWG. NO.
TR SA COM LF 3-20W x 3-12H DD
SCALE:
AS NOTED