


SMOOTH RAIL FLAT TOP WITH SPEARS PANEL ATTACHES TO POST WITH CLIPS - 5/8" PICKETS

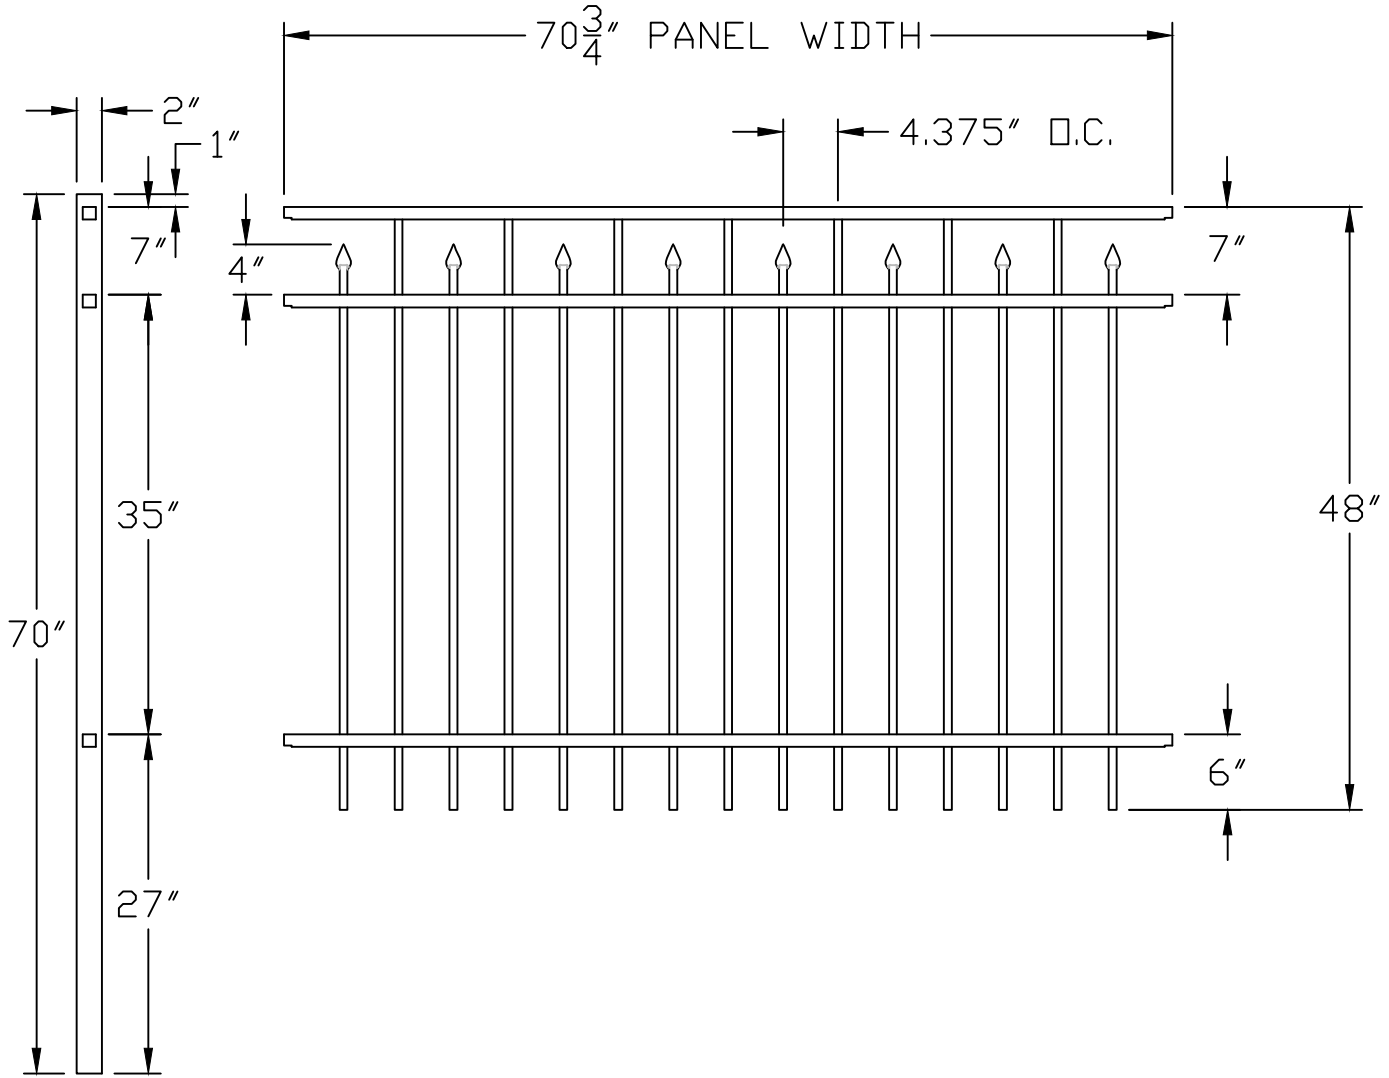

NOTES:


1. DESIGN AND SPECIFICATIONS SUBJECT TO CHANGE BY MANUFACTURE.
2. POST AND FOOTINGS AS REQUIRED BY SITE CONDITIONS AND CODES.

www.MerchantsMetals.com

Tech-Info@MerchantsMetals.com

888-260-1600

Drawing: VSP.C.R.6W



Merchants Metals®
the first name in fence solutions

SIZE A	FILE: VINTAGE SQUARE PREMIUM MMI	PART NAME: CORONET FLAT TOP 3-RAIL W/ SPEAR TOP	REV A
SCALE: NOT TO SCALE	DRAWN BY: SHAWN	DATE: 09/13/13	SHEET: N/A