


# FLAT TOP W/ SPEARS FLUSH BOTTOM CONCEALED SCREW 1" PICKET

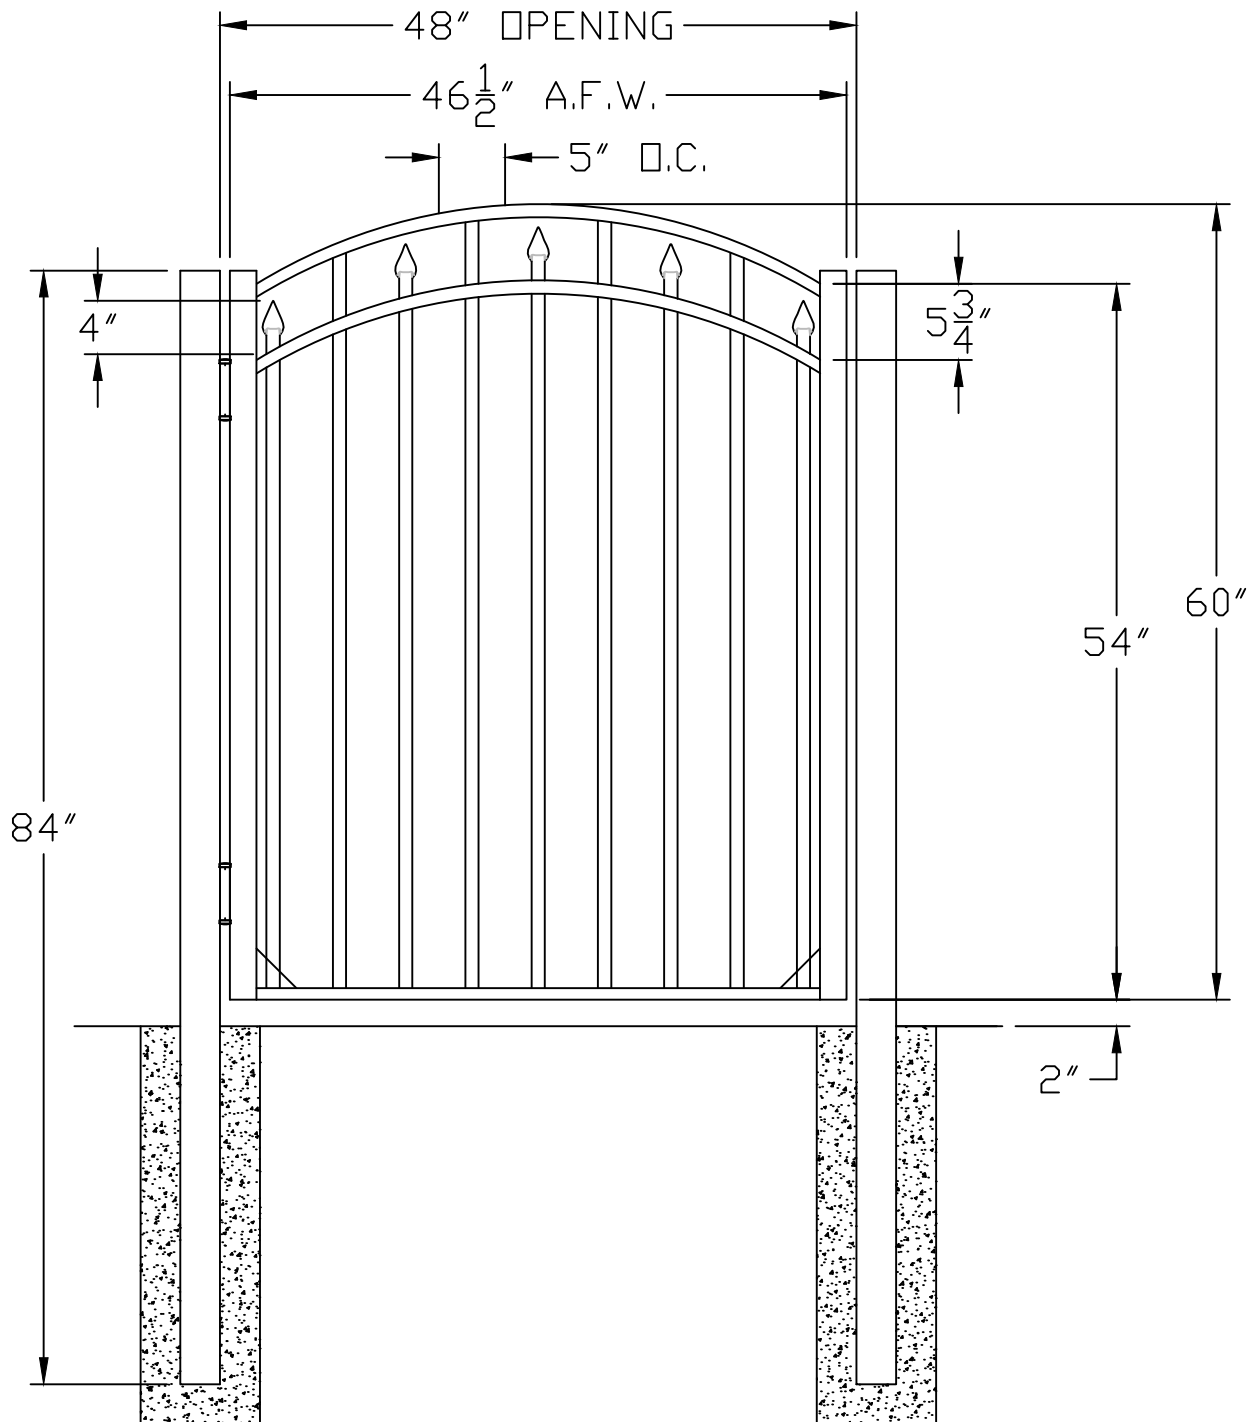

**NOTES:**

1. DESIGN AND SPECIFICATIONS SUBJECT TO CHANGE BY MANUFACTURE.
2. POST AND FOOTINGS AS REQUIRED BY SITE CONDITIONS AND CODES.

www.MerchantsMetals.com

Tech-Info@MerchantsMetals.com

888-260-1600

Drawing: VSP.CP.1.SGA



**Merchants Metals**®

*the first name in fence solutions*

SIZE <b>A</b>	FILE: VINTAGE SQUARE PREMIUM MMI	PART NAME: CORONET POOL FLAT TOP W/ SPEARS WALK GATE, CONCEALED SCREW	REV <b>A</b>
SCALE: NOT TO SCALE	DRAWN BY: SHAWN	DATE: 09/18/13	SHEET: N/A