


# SPEAR TOP CONCEALED SCREW 1" PICKET

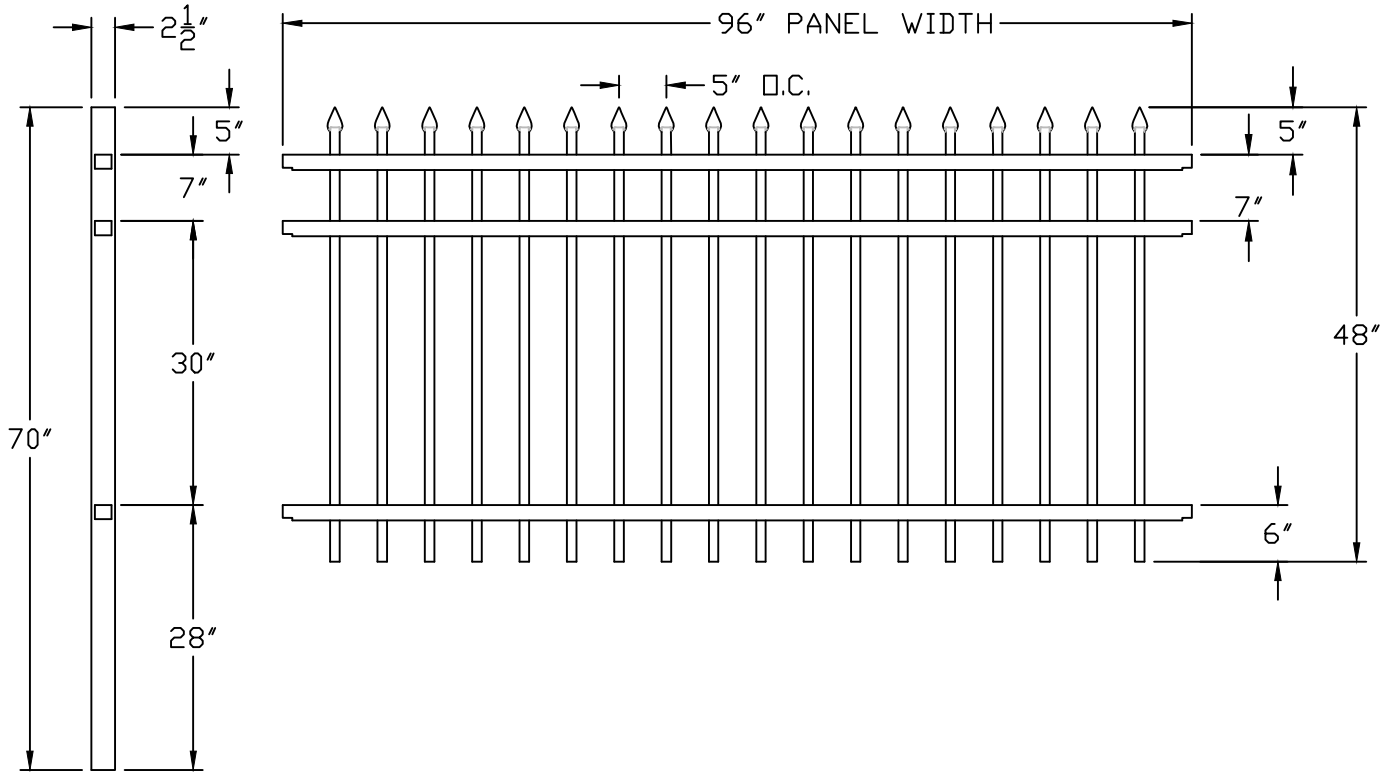

**NOTES:**

1. DESIGN AND SPECIFICATIONS SUBJECT TO CHANGE BY MANUFACTURE.
2. POST AND FOOTINGS AS REQUIRED BY SITE CONDITIONS AND CODES.

www.MerchantsMetals.com

Tech-Info@MerchantsMetals.com

888-260-1600

Drawing: VSP.L.I.8W



**Merchants Metals**®  
*the first name in fence solutions*

SIZE <b>A</b>	FILE: VINTAGE SQUARE PREMIUM MMI	PART NAME: LAFAYETTE SPEAR TOP 3-RAIL CONCEALED SCREW	REV <b>A</b>
SCALE: NOT TO SCALE	DRAWN BY: SHAWN	DATE: 08/27/13	SHEET: N/A