


☐ \_\_\_\_\_ ☐ \_\_\_\_\_ ☐ \_\_\_\_\_ ☐ \_\_\_\_\_

---

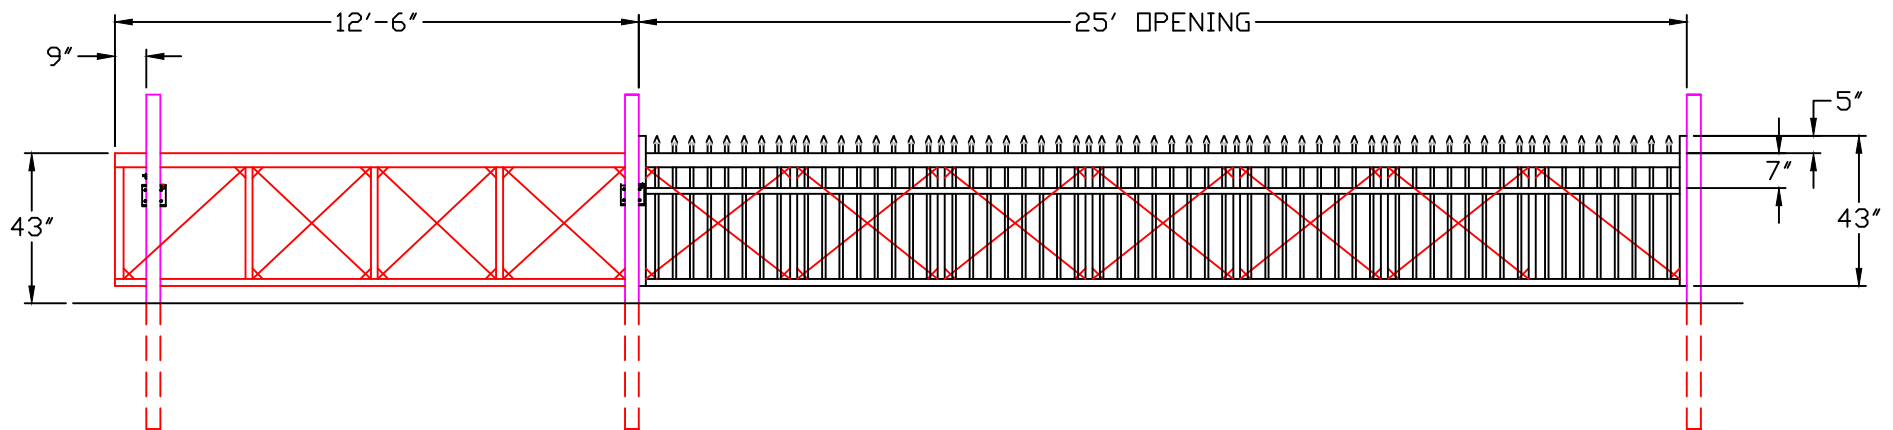

OUTSIDE LOOKING IN

Drawing: VSP.L.I.STC

**Merchants Metals®**

*the first name in fence solutions*

SIZE: <b>A</b>	FILE: VINTAGE SQUARE PREMIUM MMI	PART NAME: LAFAYETTE SPEARS TOP L. HAND CANTILEVER GATE	REV <b>A</b>
SCALE: N/A	DRAWN BY: SHAWN	DATE: 09/19/13	SHEET: N/A