


# FLAT TOP CONCEALED SCREW 1" PICKET

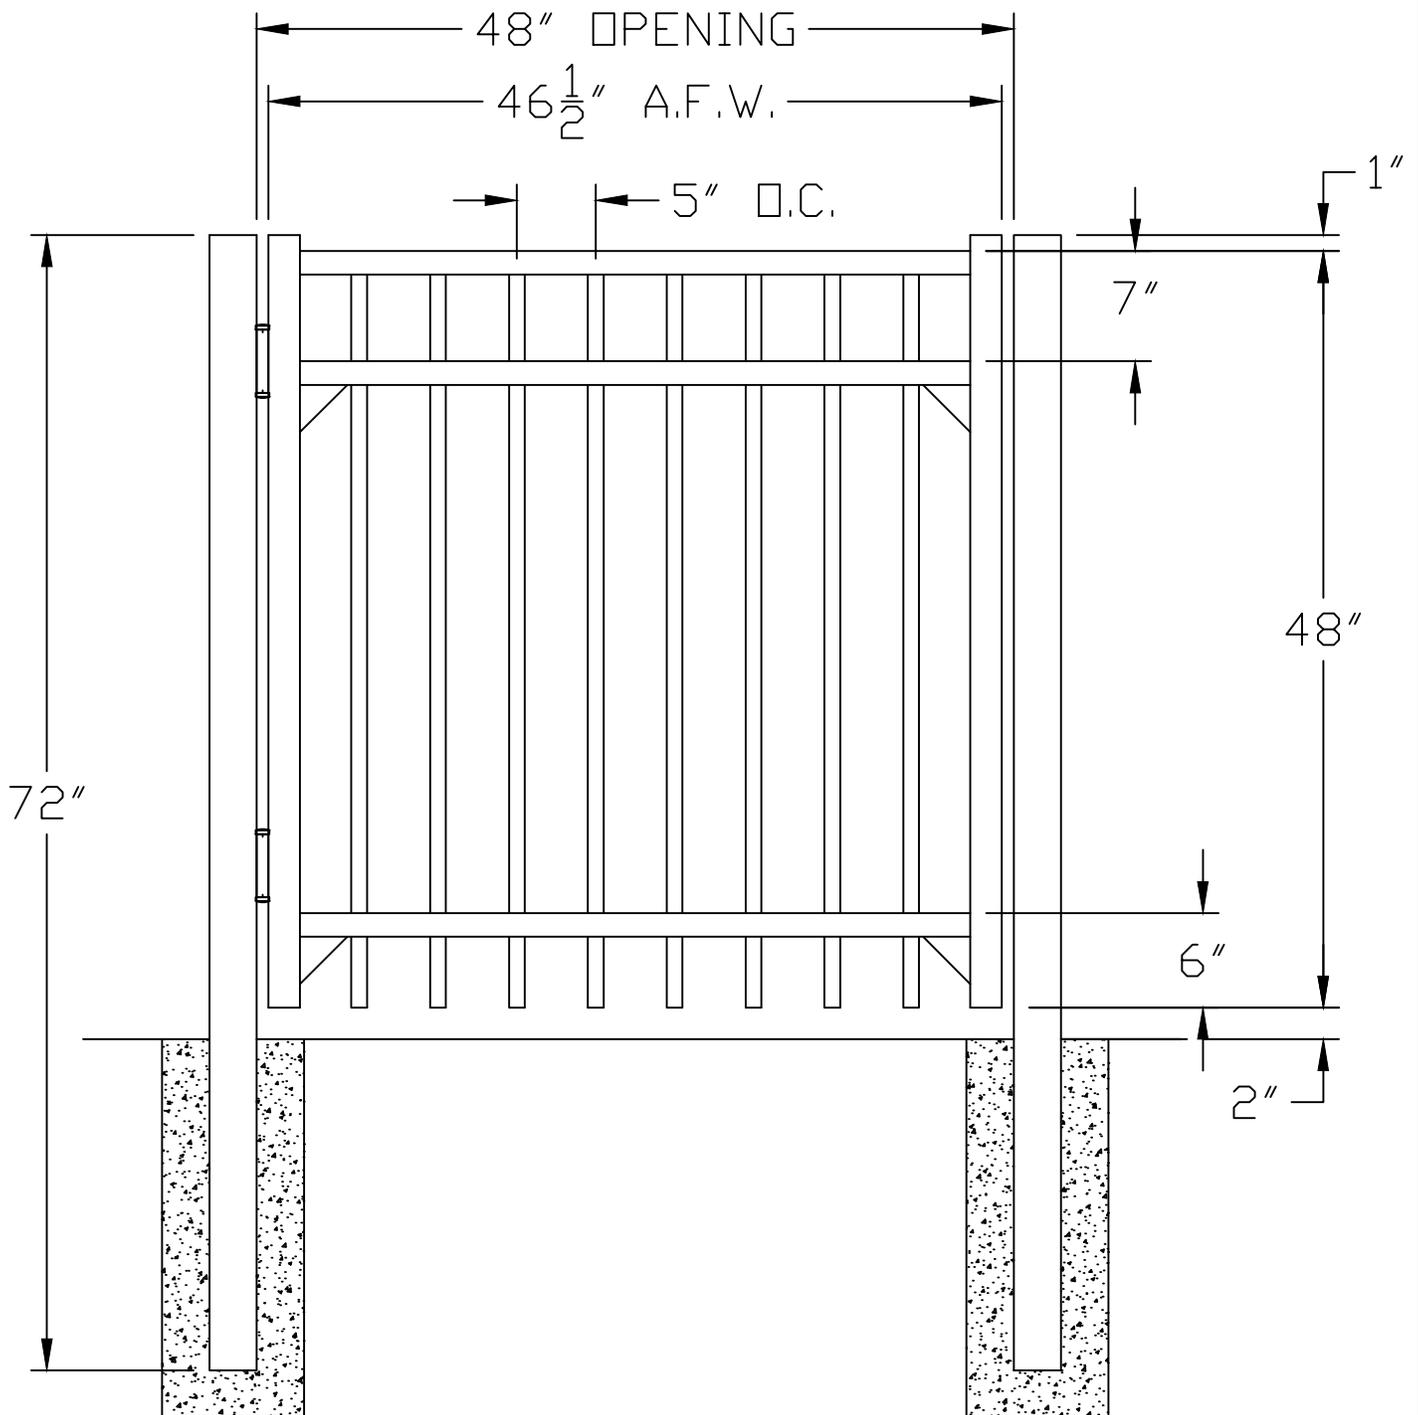

**NOTES:**

1. DESIGN AND SPECIFICATIONS SUBJECT TO CHANGE BY MANUFACTURE.
2. POST AND FOOTINGS AS REQUIRED BY SITE CONDITIONS AND CODES.

[www.MerchantsMetals.com](http://www.MerchantsMetals.com)

Tech-Info@MerchantsMetals.com

888-260-1600

Drawing: VSP.M.I.SG



**Merchants Metals**®

*the first name in fence solutions*

SIZE <b>A</b>	FILE: VINTAGE SQUARE PREMIUM MMI	PART NAME: MONROE FLAT TOP 3-RAIL WALK GATE, CONCEALED SCREW	REV <b>A</b>
SCALE: NOT TO SCALE	DRAWN BY: SHAWN	DATE: 09/06/13	SHEET: N/A