


SMOOTH RAIL FLAT TOP PANEL

ATTACHES TO POST WITH CLIPS $\frac{5}{8}$ " PICKET

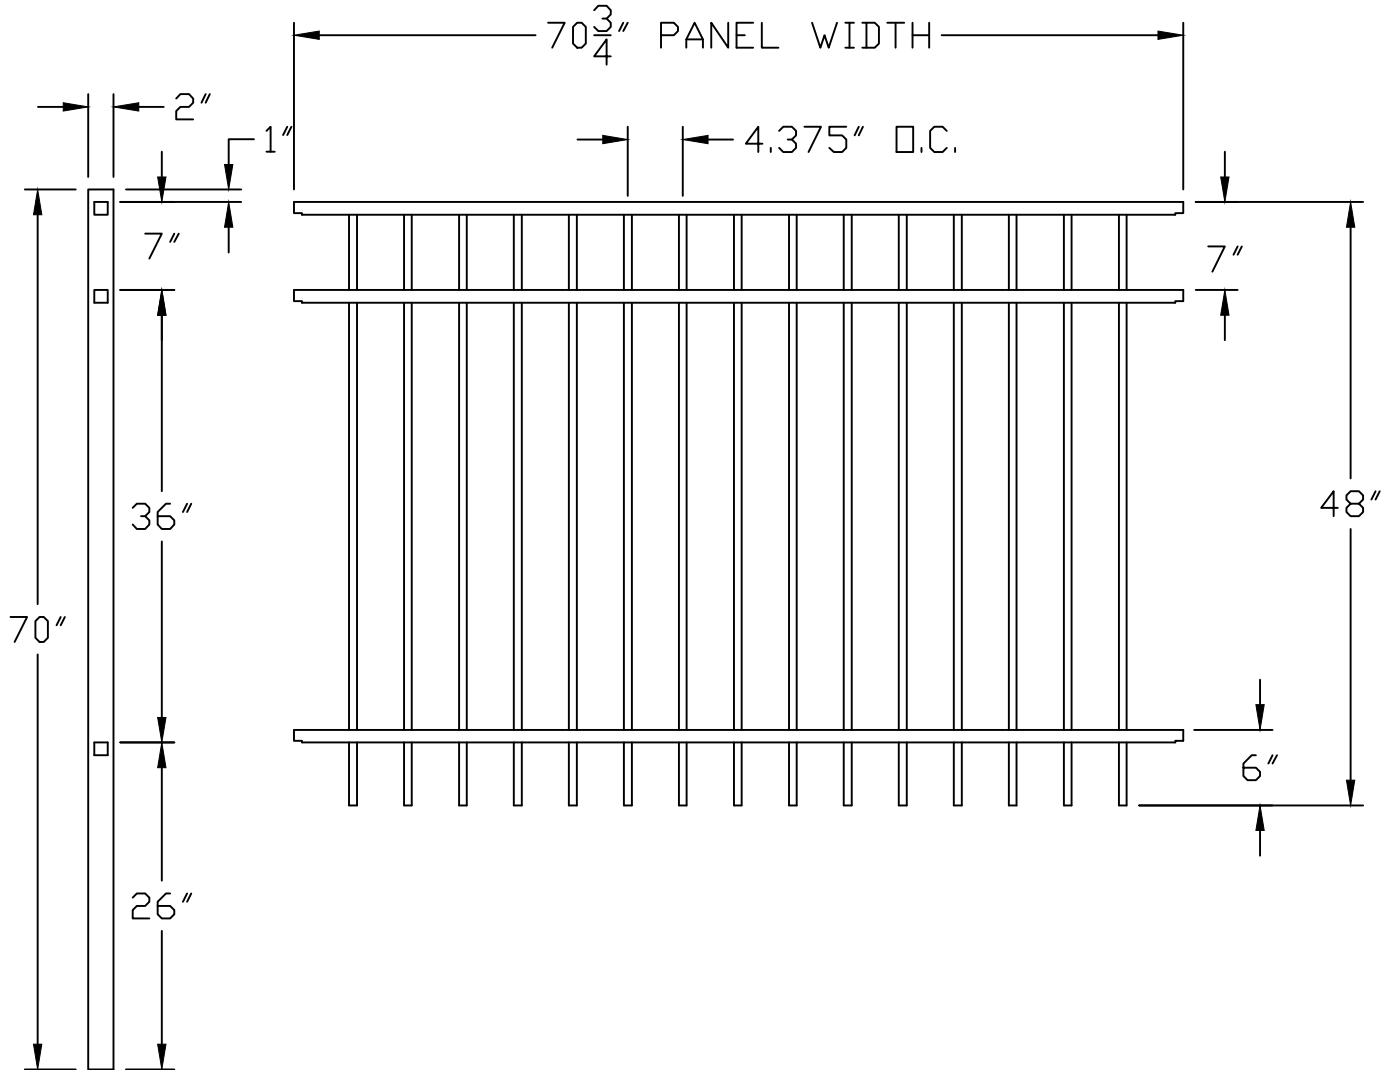

NOTES:


1. DESIGN AND SPECIFICATIONS SUBJECT TO CHANGE BY MANUFACTURE.
2. POST AND FOOTINGS AS REQUIRED BY SITE CONDITIONS AND CODES.

www.MerchantsMetals.com

Tech-Info@MerchantsMetals.com

888-260-1600

Drawing: VSP.M.R.6W



Merchants Metals[®]

the first name in fence solutions

SIZE A	FILE: VINTAGE SQUARE PREMIUM MMI	PART NAME: MONROE FLAT TOP 3-RAIL	REV A
SCALE: NOT TO SCALE	DRAWN BY: SHAWN	DATE: 09/04/13	SHEET: N/A