


# FLAT TOP FLUSH BOTTOM SMOOTH RAIL $\frac{3}{4}$ " PICKET

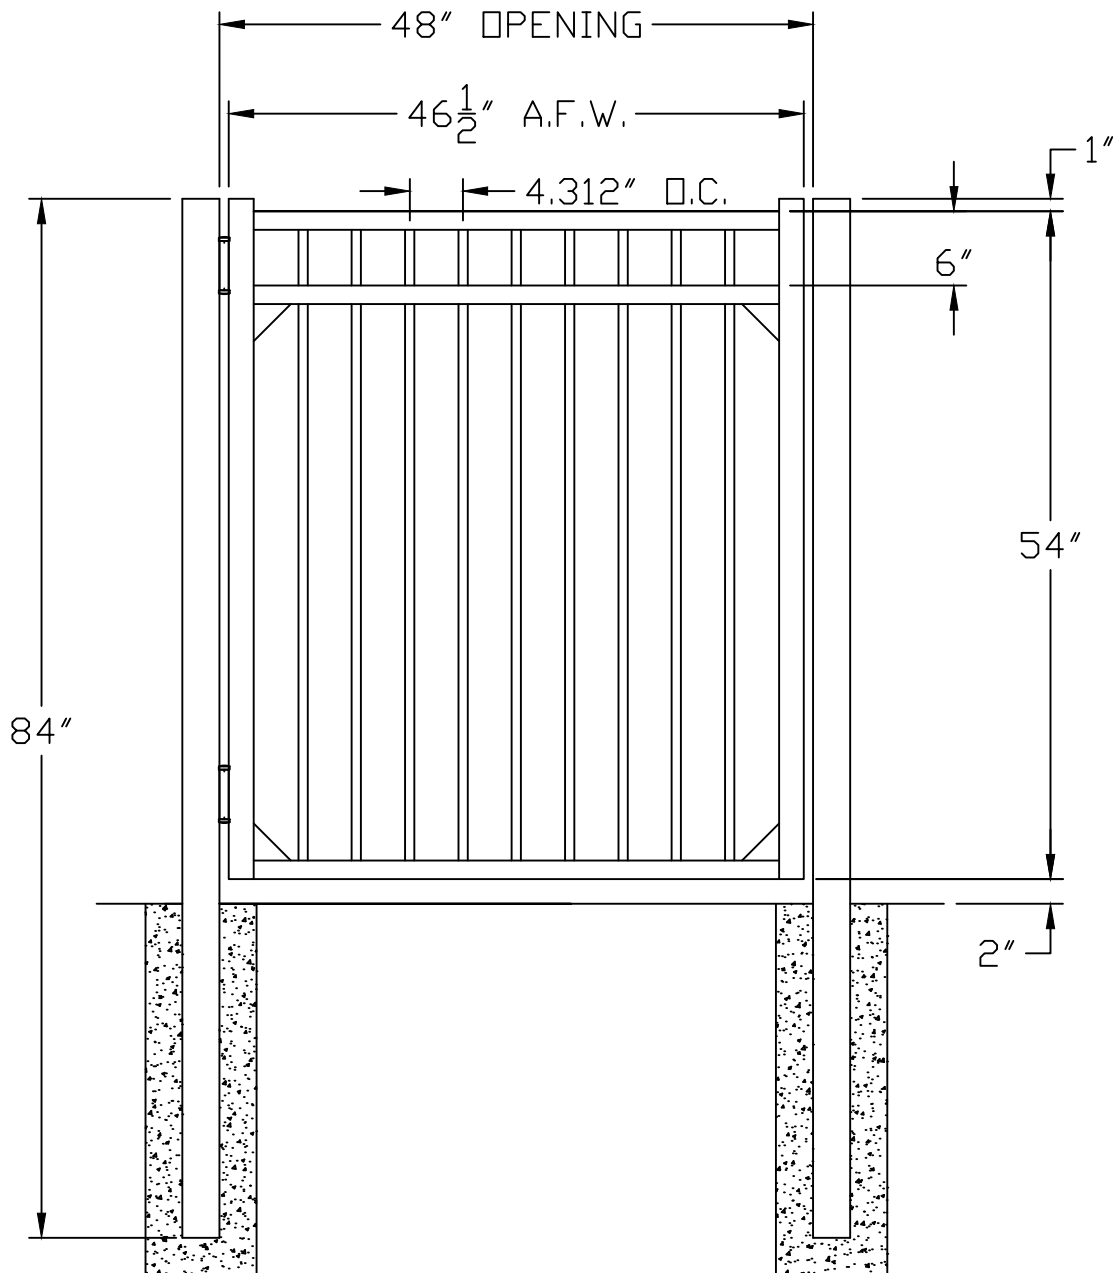

## NOTES:

1. DESIGN AND SPECIFICATIONS SUBJECT TO CHANGE BY MANUFACTURE.
2. POST AND FOOTINGS AS REQUIRED BY SITE CONDITIONS AND CODES.

[www.MerchantsMetals.com](http://www.MerchantsMetals.com)

Tech-Info@MerchantsMetals.com

888-260-1600

Drawing: VSP.MP.C.SG



**Merchants Metals**®  
the first name in fence solutions

SIZE <b>A</b>	FILE: VINTAGE SQUARE MMI	PART NAME: MONROE POOL $\frac{3}{4}$ " PICKET FLAT TOP 3-RAIL	REV <b>A</b>
SCALE: NOT TO SCALE	DRAWN BY: SHAWN	DATE: 09/10/13	SHEET: N/A