


FLAT TOP FLUSH BOTTOM CONCEALED SCREW 1" PICKET

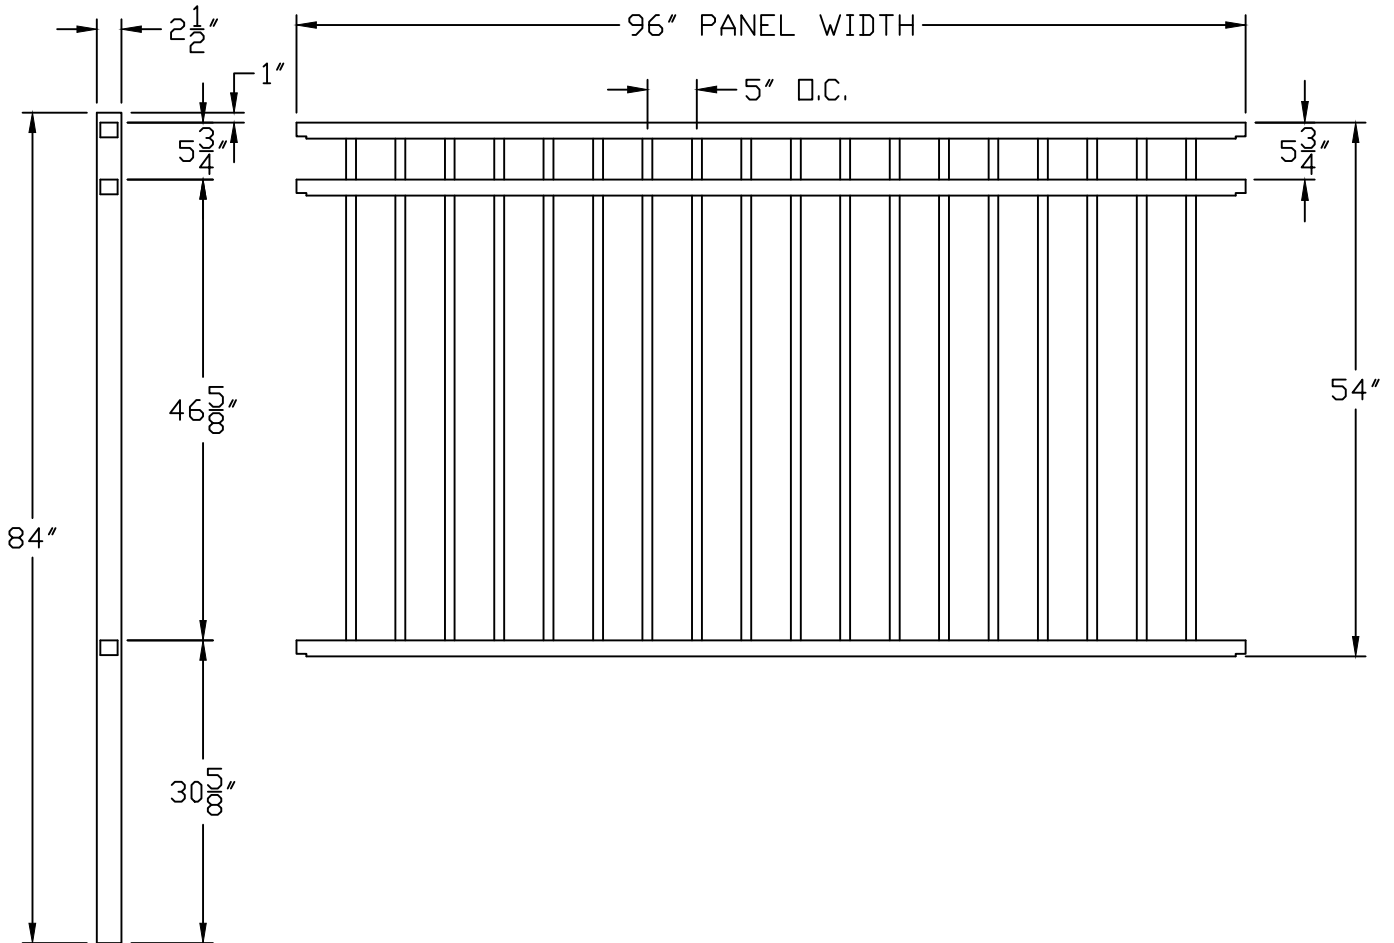

NOTES:


1. DESIGN AND SPECIFICATIONS SUBJECT TO CHANGE BY MANUFACTURE.
2. POST AND FOOTINGS AS REQUIRED BY SITE CONDITIONS AND CODES.

www.MerchantsMetals.com

Tech-Info@MerchantsMetals.com

888-260-1600

Drawing: VSP.MP.1.8W

		Merchants Metals ® <i>the first name in fence solutions</i>	
SIZE A	FILE: VINTAGE SQUARE PREMIUM MMI	PART NAME: MONROE POOL FLAT TOP 3-RAIL CONCEALED SCREW	REV A
SCALE: NOT TO SCALE	DRAWN BY: SHAWN	DATE: 09/13/13	SHEET: N/A