



MERCHANTS METALS VINTAGE SQUARE PREMIUM SPEAR TOP SMOOTH RAIL 1" PICKET

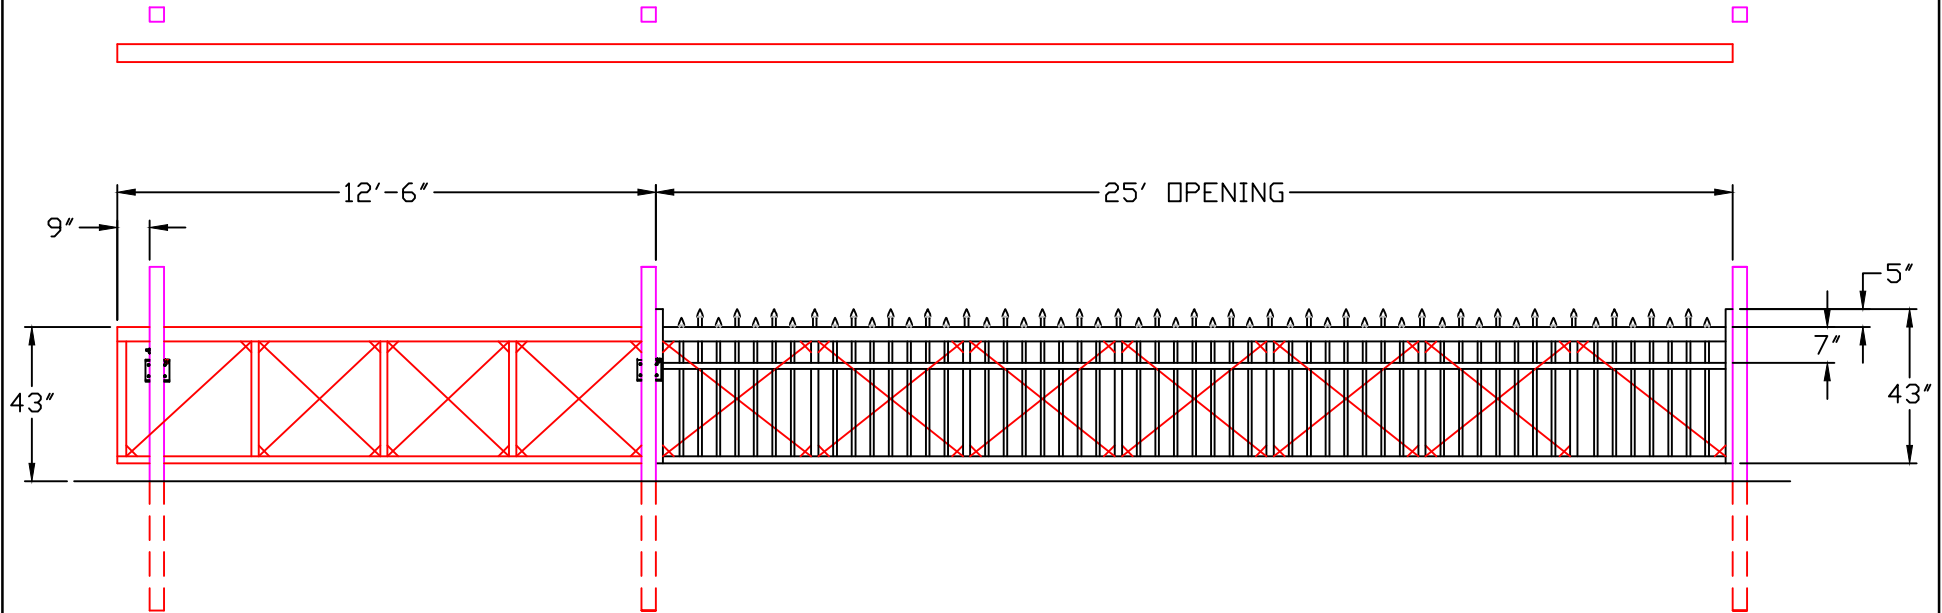

LEFT HAND OPENING ORNAMENTAL

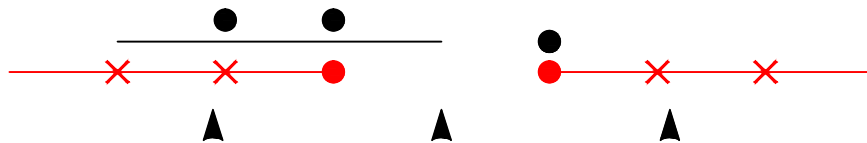

OUTSIDE LOOKING IN

NOTES:

1. DESIGN AND SPECIFICATIONS SUBJECT TO CHANGE BY MANUFACTURE.
2. POST AND FOOTINGS AS REQUIRED BY SITE CONDITIONS AND CODES.

www.MerchantsMetals.com

Tech-Info@MerchantsMetals.com

888-260-1600

Drawing: VSP.R.I.STC



Merchants Metals®

the first name in fence solutions

SIZE: A	FILE: VINTAGE SQUARE PREMIUM MMI	PART NAME: REGENCY SPEARS TOP L. HAND CANTILEVER GATE	REV A
SCALE: N/A	DRAWN BY: SHAWN	DATE: 05/07/14	SHEET: N/A