


8' CENTER LINE POST TO POST

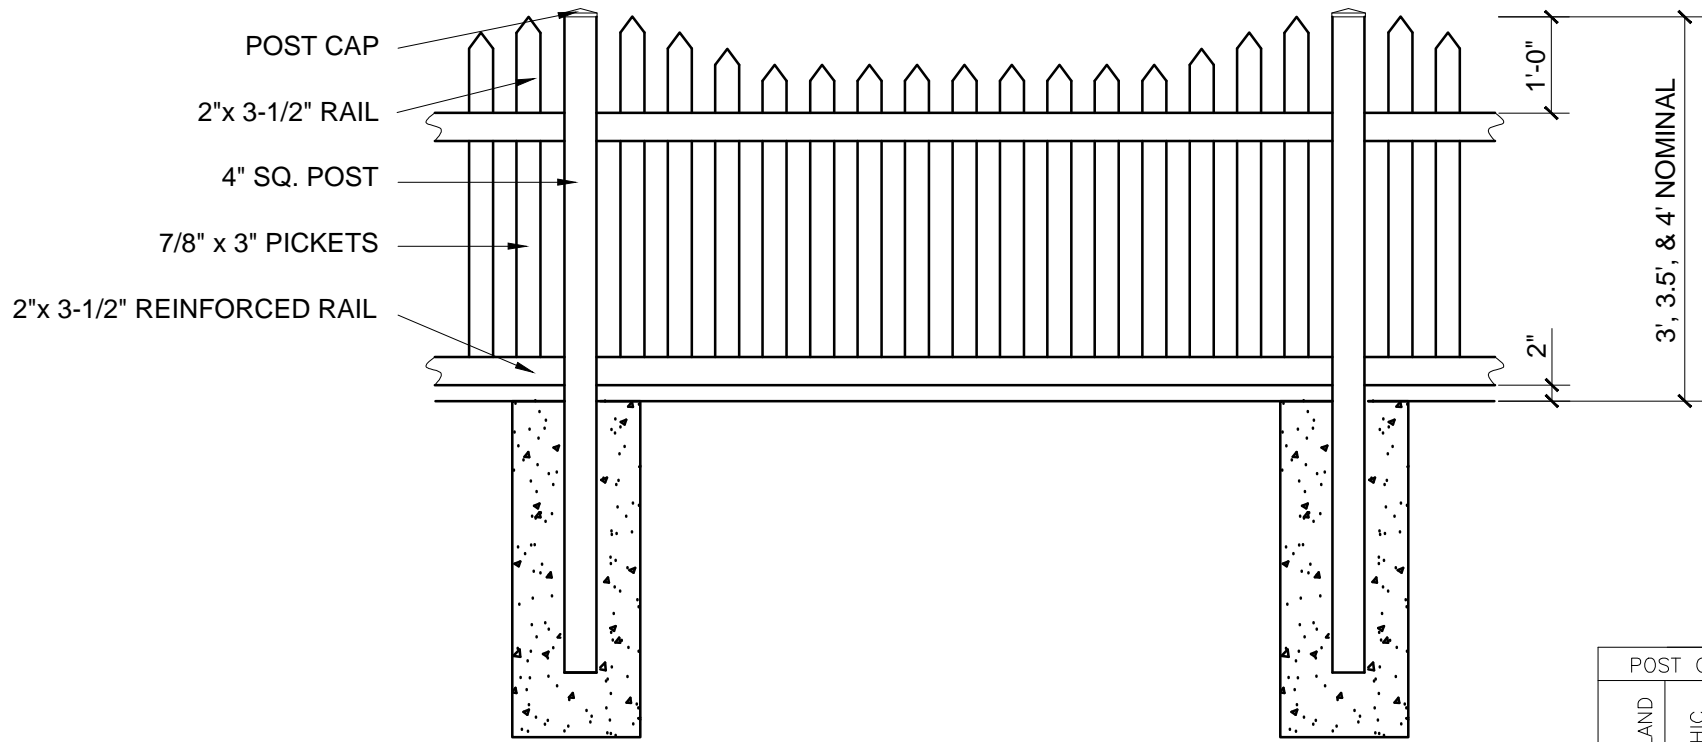

NOTES:  
 DESIGN AND SPECIFICATIONS SUBJECT TO CHANGE BY MANUFACTURE.  
 POST AND FOOTING - AS REQUIRED BY SITE CONDITIONS AND CODES.

POST CAP OPTIONS			
NEW ENGLAND	GOTHIC	INSIDE PYRAMID	OUTSIDE PYRAMID



EverGuard<sup>®</sup> Scalloped Melrose  
 8' Nominal Panel - Elevation / Section

DATE: 08.26.13	SCALE: 1/2" = 1'-0"	BY: DDD
DWG #: EG.SM.P8W		COPYRIGHT ©