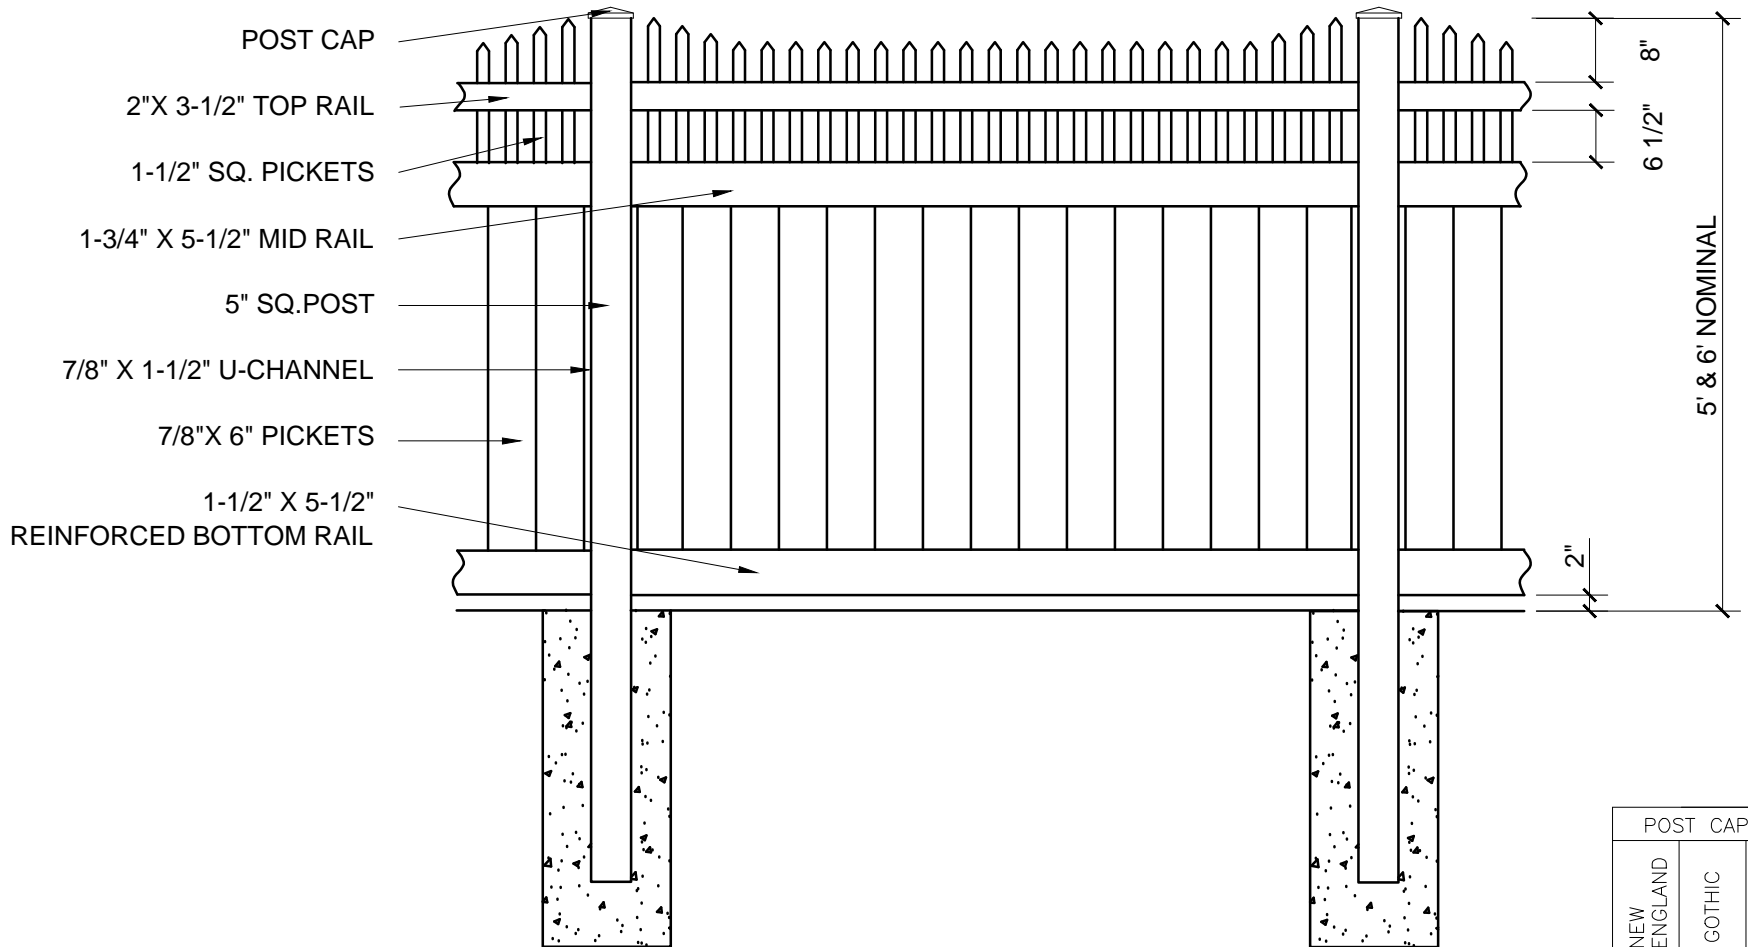

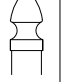
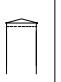
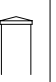


8'- 0" CENTER LINE POST TO POST



NOTES:
 DESIGN AND SPECIFICATIONS SUBJECT TO CHANGE BY MANUFACTURE.
 POST AND FOOTING - AS REQUIRED BY SITE CONDITIONS AND CODES.

POST CAP OPTIONS			
NEW ENGLAND	GOthic	INSIDE PYRAMID	OUTSIDE PYRAMID
			



EverGuard® Summit Privacy
 8' Nominal Panel - Elevation / Section

DATE: 08.21.13

SCALE: 1/2" = 1'- 0"

BY: DDD

DWG #: EG.SP.P8W

COPYRIGHT ©