



D & D SURE CLOSE HINGE
 DETAIL - 2"=1'-0"

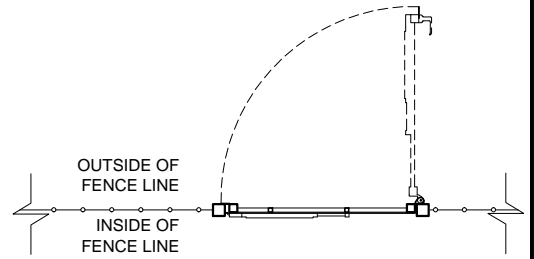

TUF GUARD GATE
 PLAN 1/4"=1'-0"

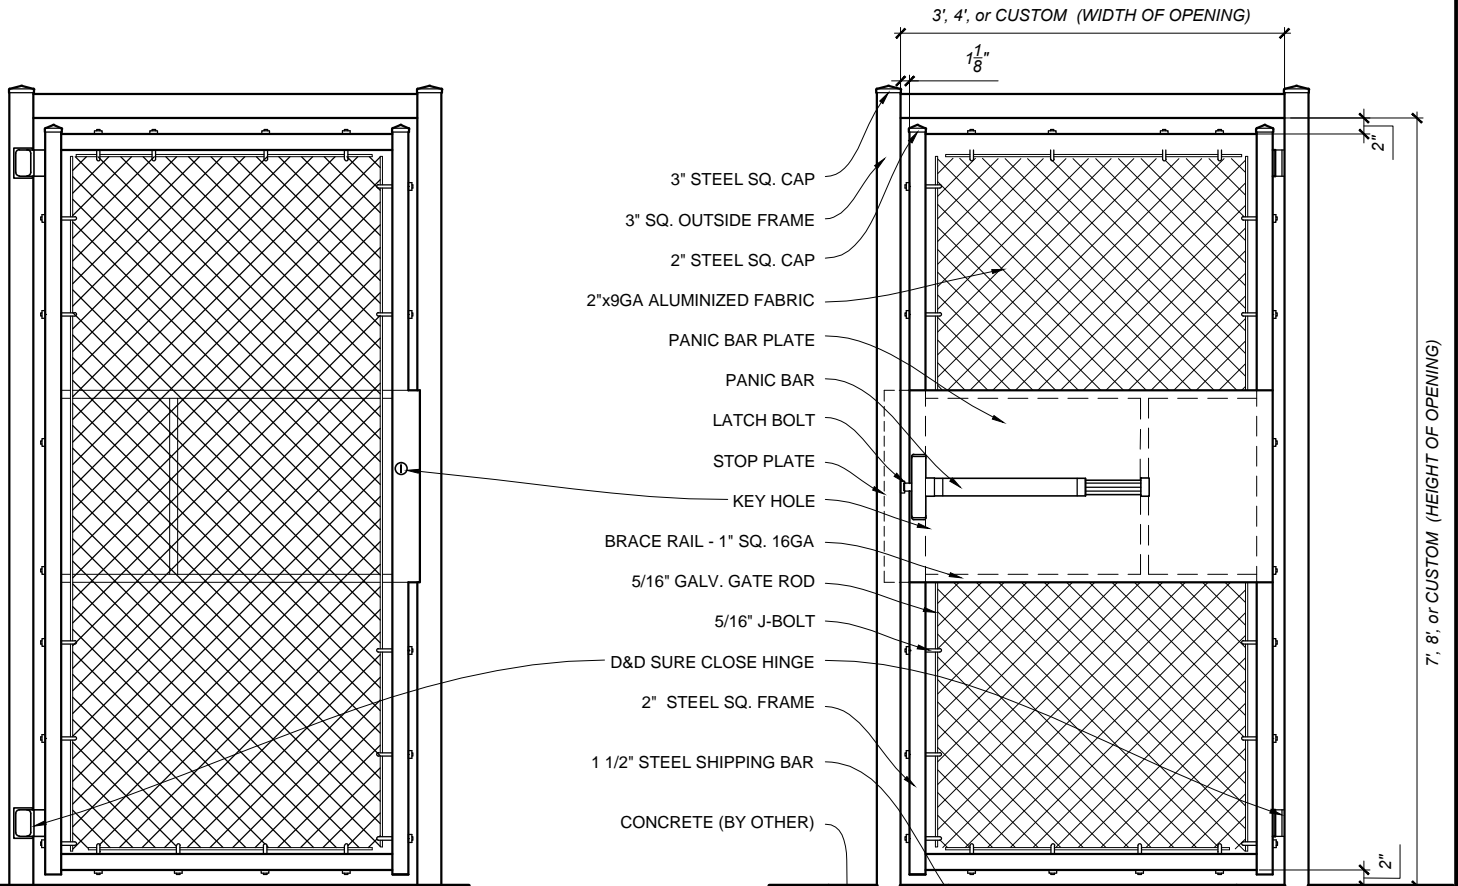

TUF GUARD GATE
 ELEV. OUTSIDE LOOKING IN 1/2"=1'-0"

TUF GUARD GATE
 ELEV. INSIDE 1/2"=1'-0"

NOTES:

1. SPECIFICATIONS SHOWN CAN BE CHANGED BY THE MANUFACTURER ONLY.
2. FOOTING WIDTH TO BE (4)X POST WIDTH
3. ALL COMPONENTS OF THE PRE HUNG GATE WILL BE COATED GREY, EXCEPT FOR THE PREHUNG-LOCK WITH HANDLE, BOLT ASSEMBLY OF HINGE, AND PANIC BAR
4. OUTSIDE LOOKING IN, GATE WILL LATCH ON RIGHT AND OPEN OUTSIDE OF FENCE LINE



COPYRIGHT © MERCHANTS METALS
 ALL RIGHTS RESERVED

Merchants Metals
the first name in fence solutions

TUF GUARD GATE
 CHAIN LINK w/ D&D HINGE
 3-4Wx7-8H GATE
 (Nom. Dimension)

BY: JR
 DATE: 4.4.14
 REV:

DWG NO.: TGCLWDH
 SCALE: 1/2" = 1'-0"