
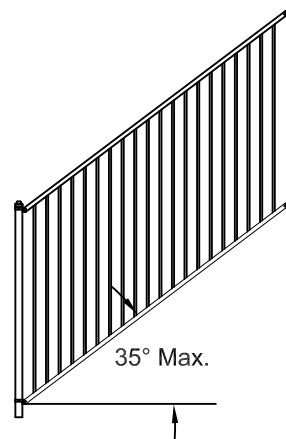


Architectural Grade Polyester Powder Coat  
TGIC and Lead Free


Electrodeposition Process of  
Lead and Tin Free Epoxide Resin Primer

Zinc Phosphate Coating

G-60 Pre-Galvanized Sheet

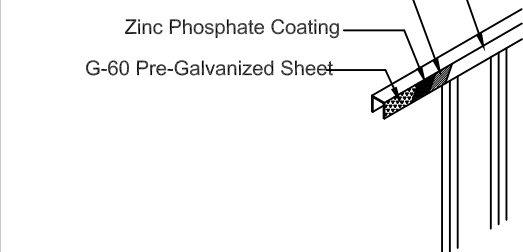

## Applicable Brackets

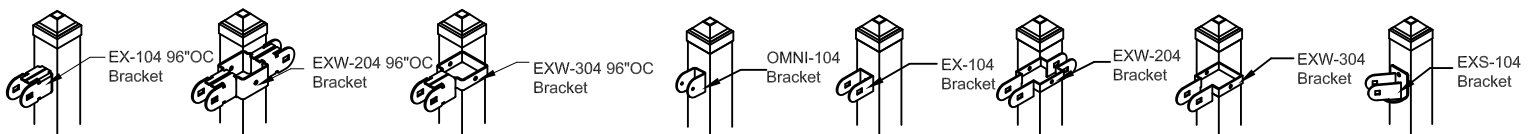

The product design contained on this drawing is proprietary to Fortress Iron, LP, Richardson, Texas, USA, and is not to be copied electronically or manually, or reproduced in any manner, or divulged to other sources, without the expressed written permission of an authorized representative of Fortress Iron L.P.



Fortress Fence  
PO Box# 831268  
Richardson, TX 75081

Style: VERSAI FT/FB2	Description: FT/FB2-VERSAI-70" RES 90.5	
Height: 70"	Rev #: 0	Rev Date: 7/01/12
Panel Length: 90.5"	Scale: Do Not Scale	
Class: Residential	Drawn By: B B	Date: 7/01/12